
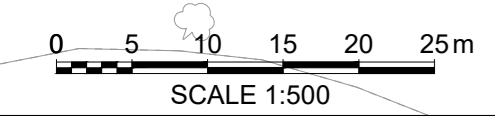
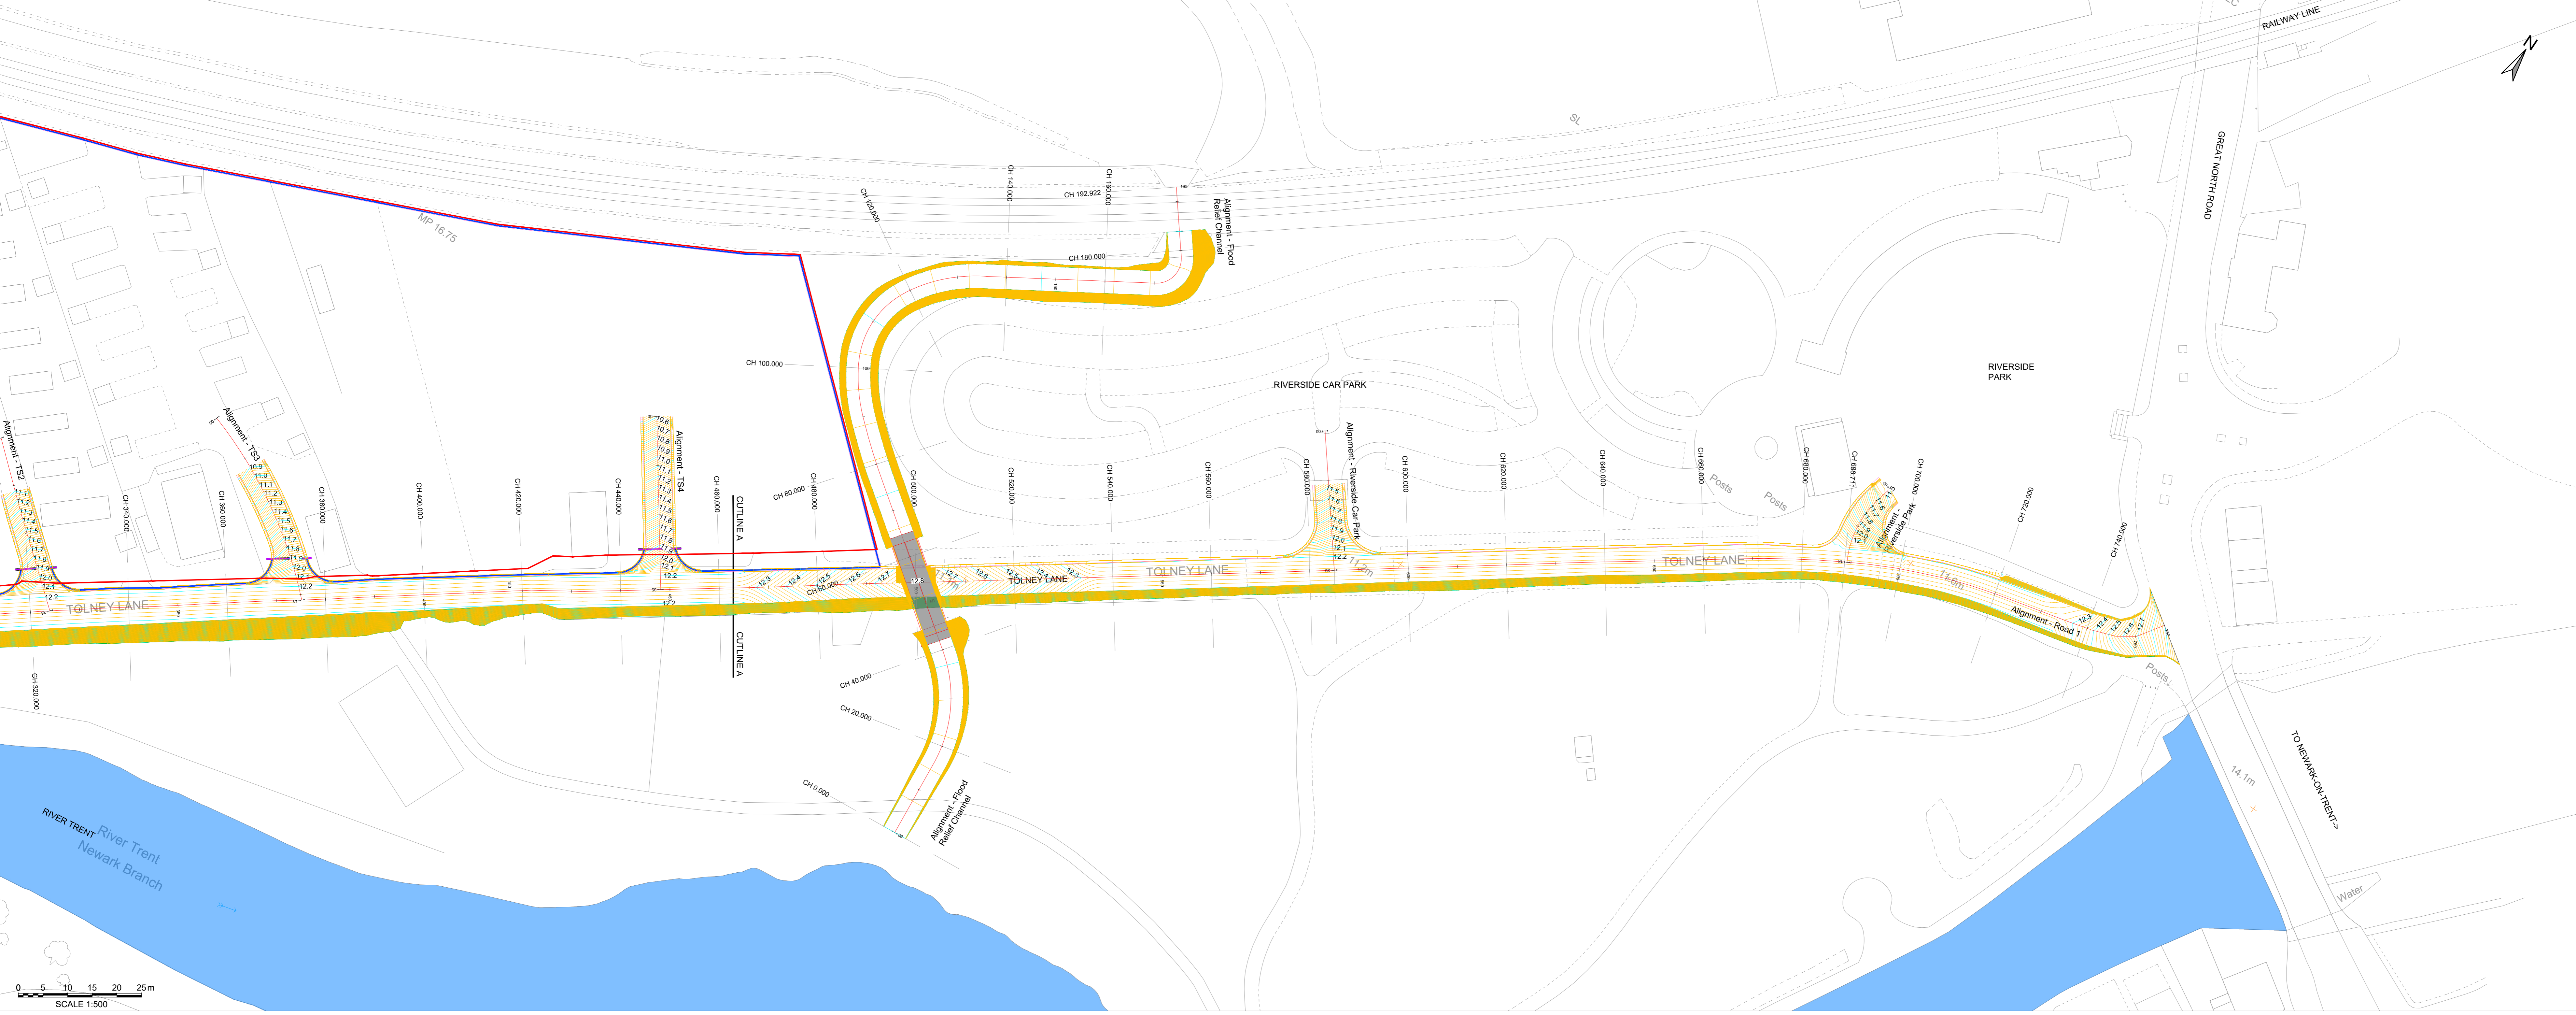


**NOTES - GEOMETRY**

1. All dimensions in metres unless stated otherwise.
2. Refer to drawing SK101 for general details of the works.
3. Refer to drawing SK301 for Long Sections through the works.
4. Refer to drawings 401 & 402 for Cross Sections through the works.

**KEY:**

- Site Boundary (Site 2)
- Major Contour (0.1m)
- Minor Contour (0.02m)
- Alignment Chaisage
- Cross Section Location

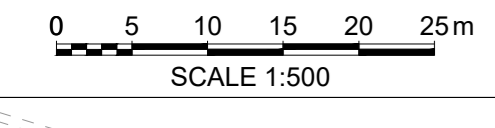

**PRELIMINARY ISSUE**

Project Name	TOLNEY LANE FAS
Client	NEWARK AND SHERWOOD DISTRICT COUNCIL
Project Number	784-B039140
Issue	PRELIMINARY FIRST ISSUE
Date	22.06.2022
Scale	A4
Author	MM
Checked	PC
Approved	PC
Drawn	MM
Issue Date	22.06.2022
Issue By	MM
Issue For	As Shown
Issue Status	50

**Tetra Tech**

Executive Park, Avon Way, Anstey, Leicestershire, United Kingdom, LE17 7GR  
 Tel: +44 (0)116 253 8000  
 www.tetrattech.co.uk

**NEWARK AND SHERWOOD DISTRICT COUNCIL**

**TOLNEY LANE FAS**

**PERMANENT HIGHWAY WORKS GEOMETRY**

TTE Project Number	784-B039140	Drawn By	MM	Checked By	PC	Approved By	PC	Scale	A4	Subsidiary	50
Issue Date	22.06.2022	Issue By	MM	Issue For	As Shown	Issue Status	50				

© Copyright Tetra Tech TTE\_MF\_01